

dessin	gb
date	8.06.2012 11.02.13
	12.12.2012 30.04.13
	17.01.2013


PPE extérieur / place de parc

éch :
1/200

21048

C
20014

B
16808

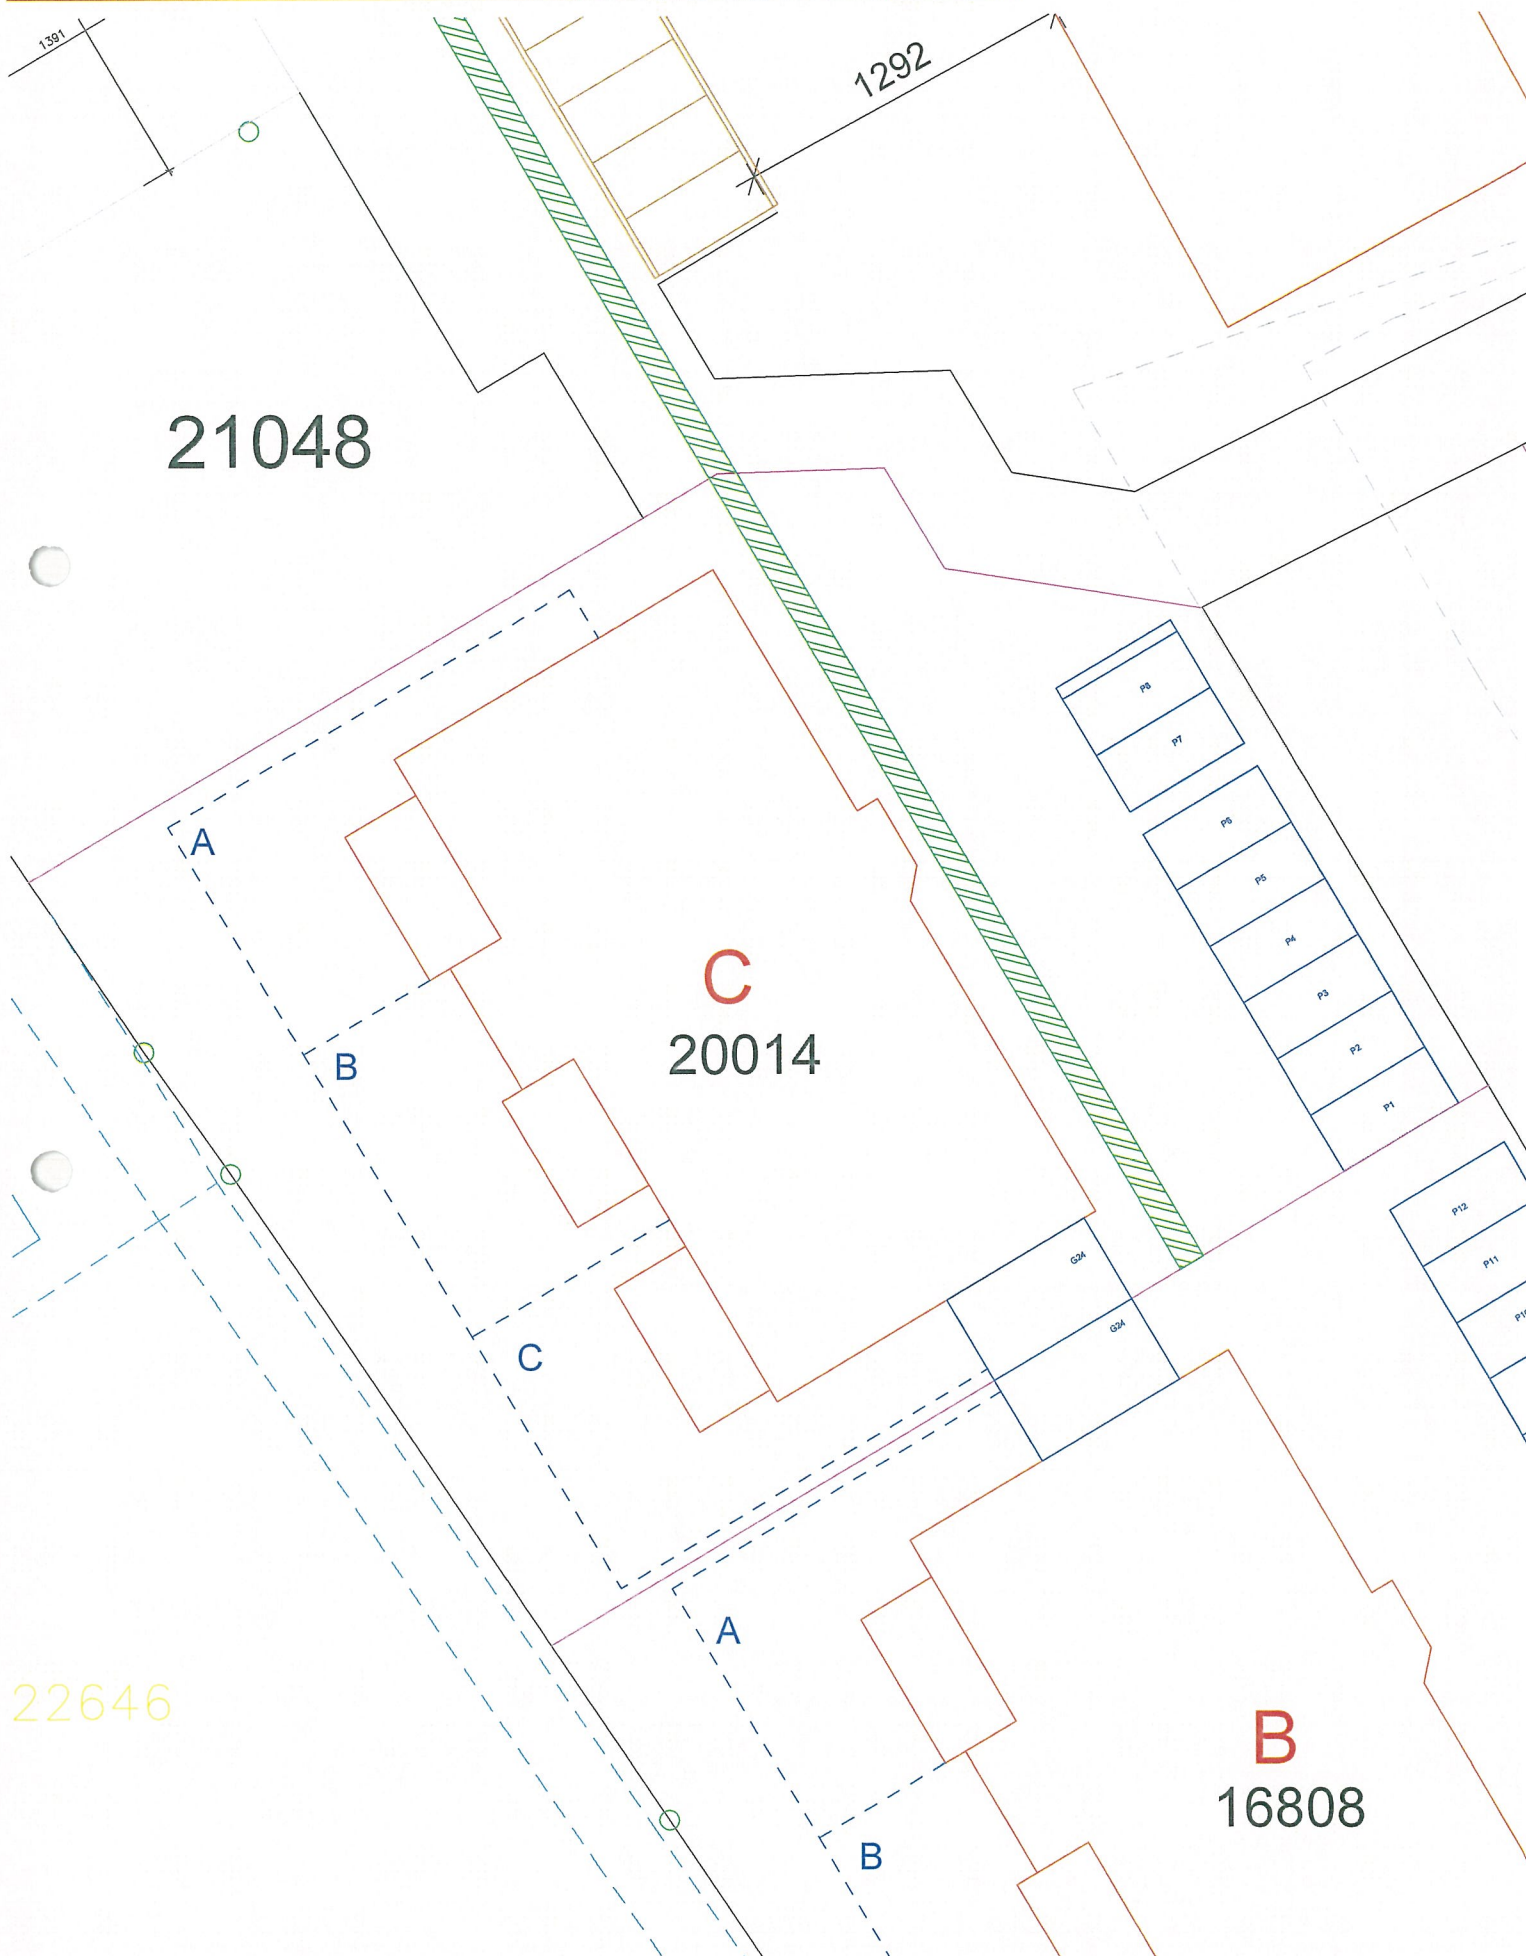

	Résidence Gaia à Bramois	
dessin date	Bâtiment C parcelle N° 20014 Rez inférieur PPE	éch : 1/100

